


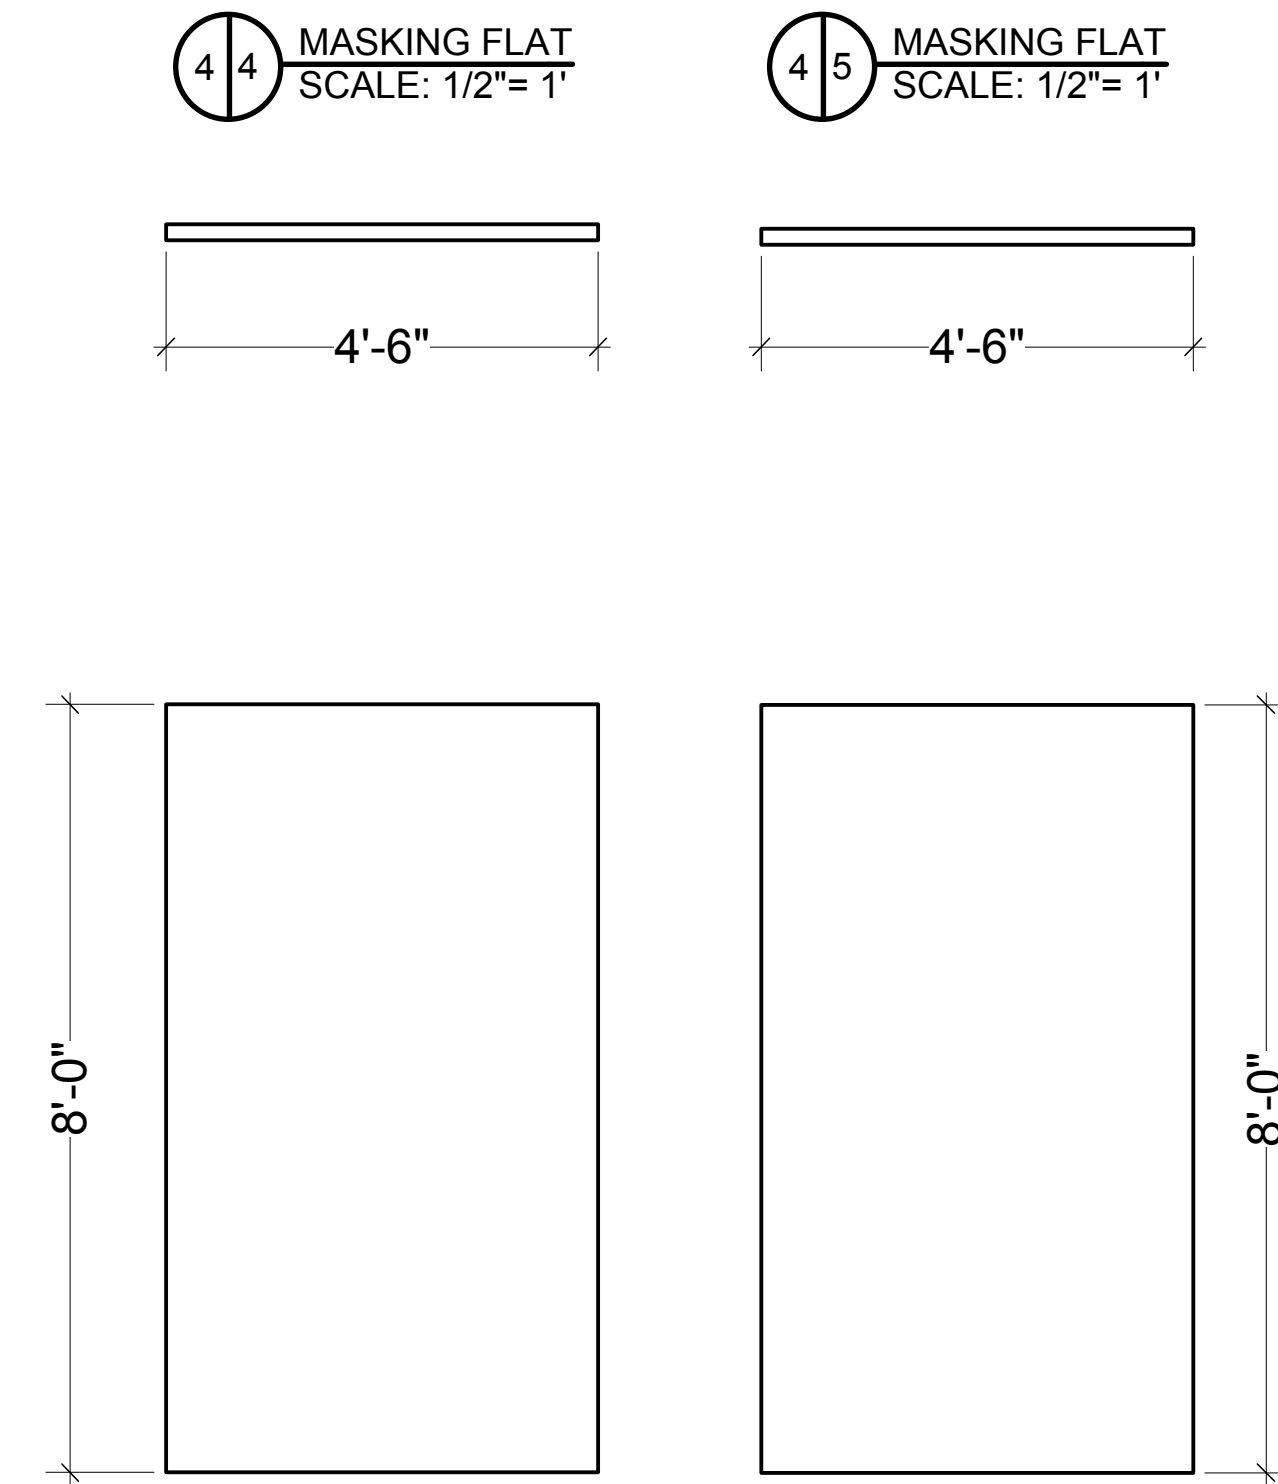


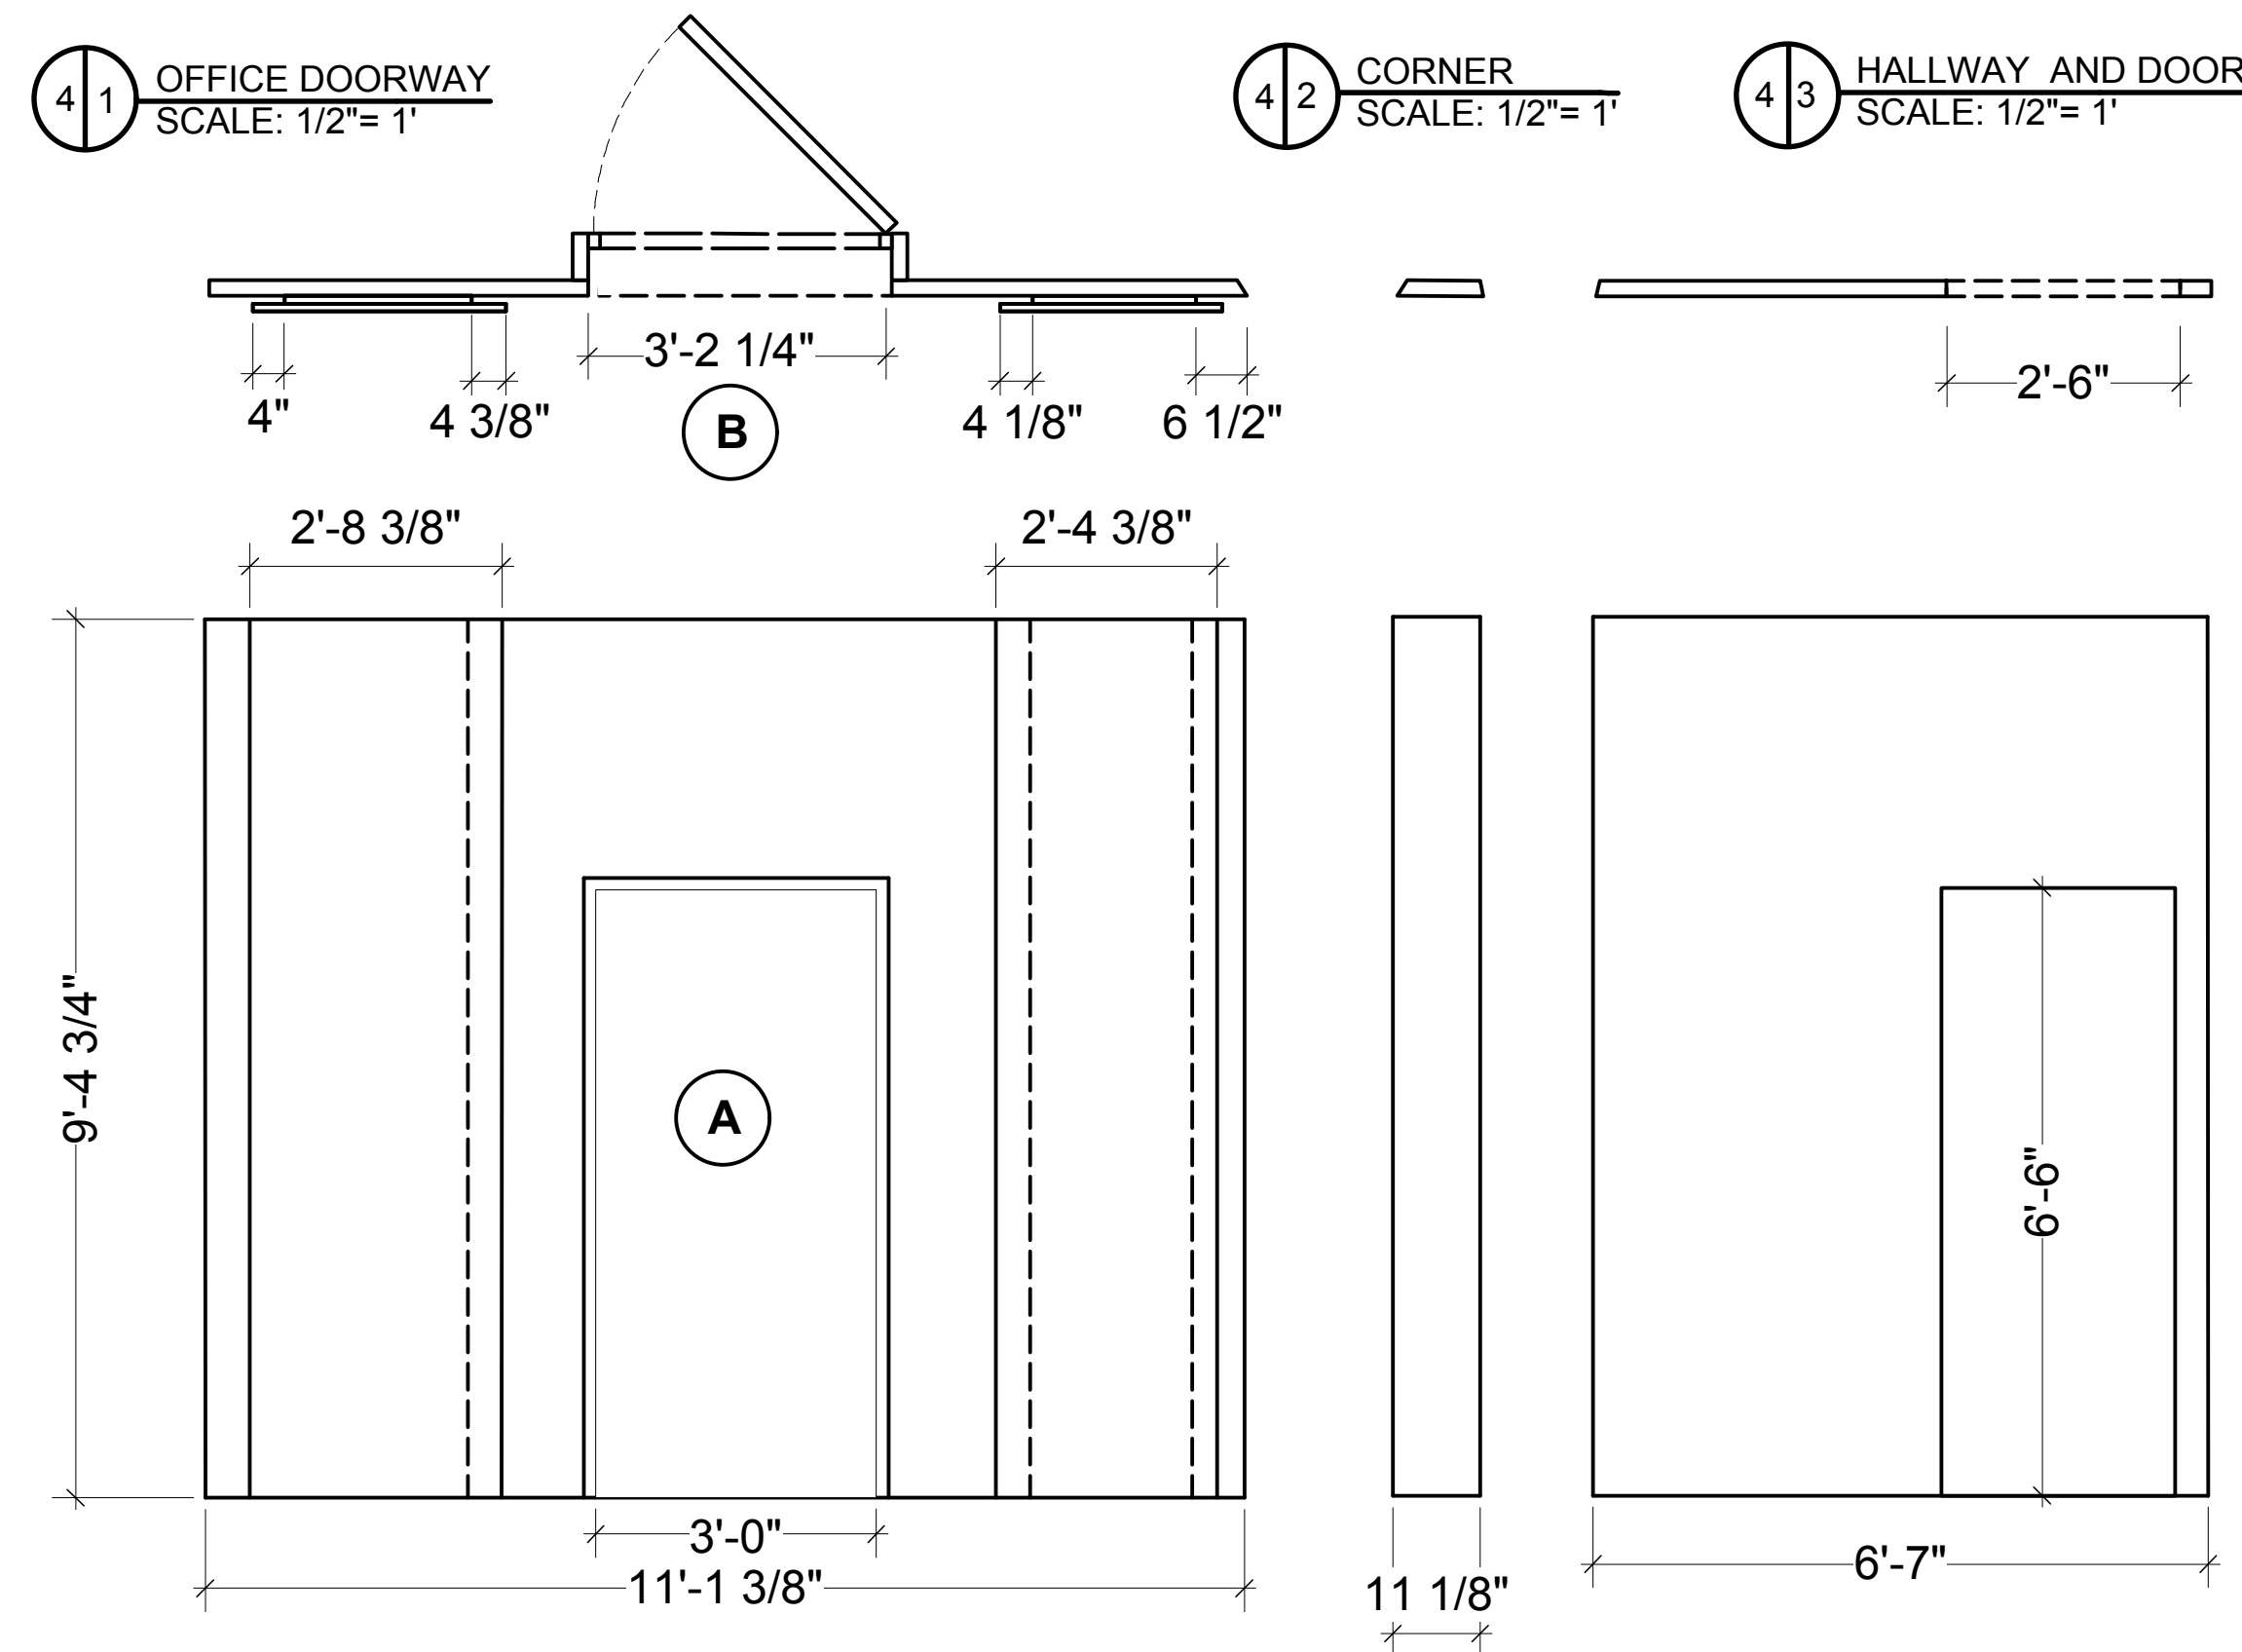

PULL SUITABLE MASKING FLATS FROM STOCK IF APPROPRIATE.

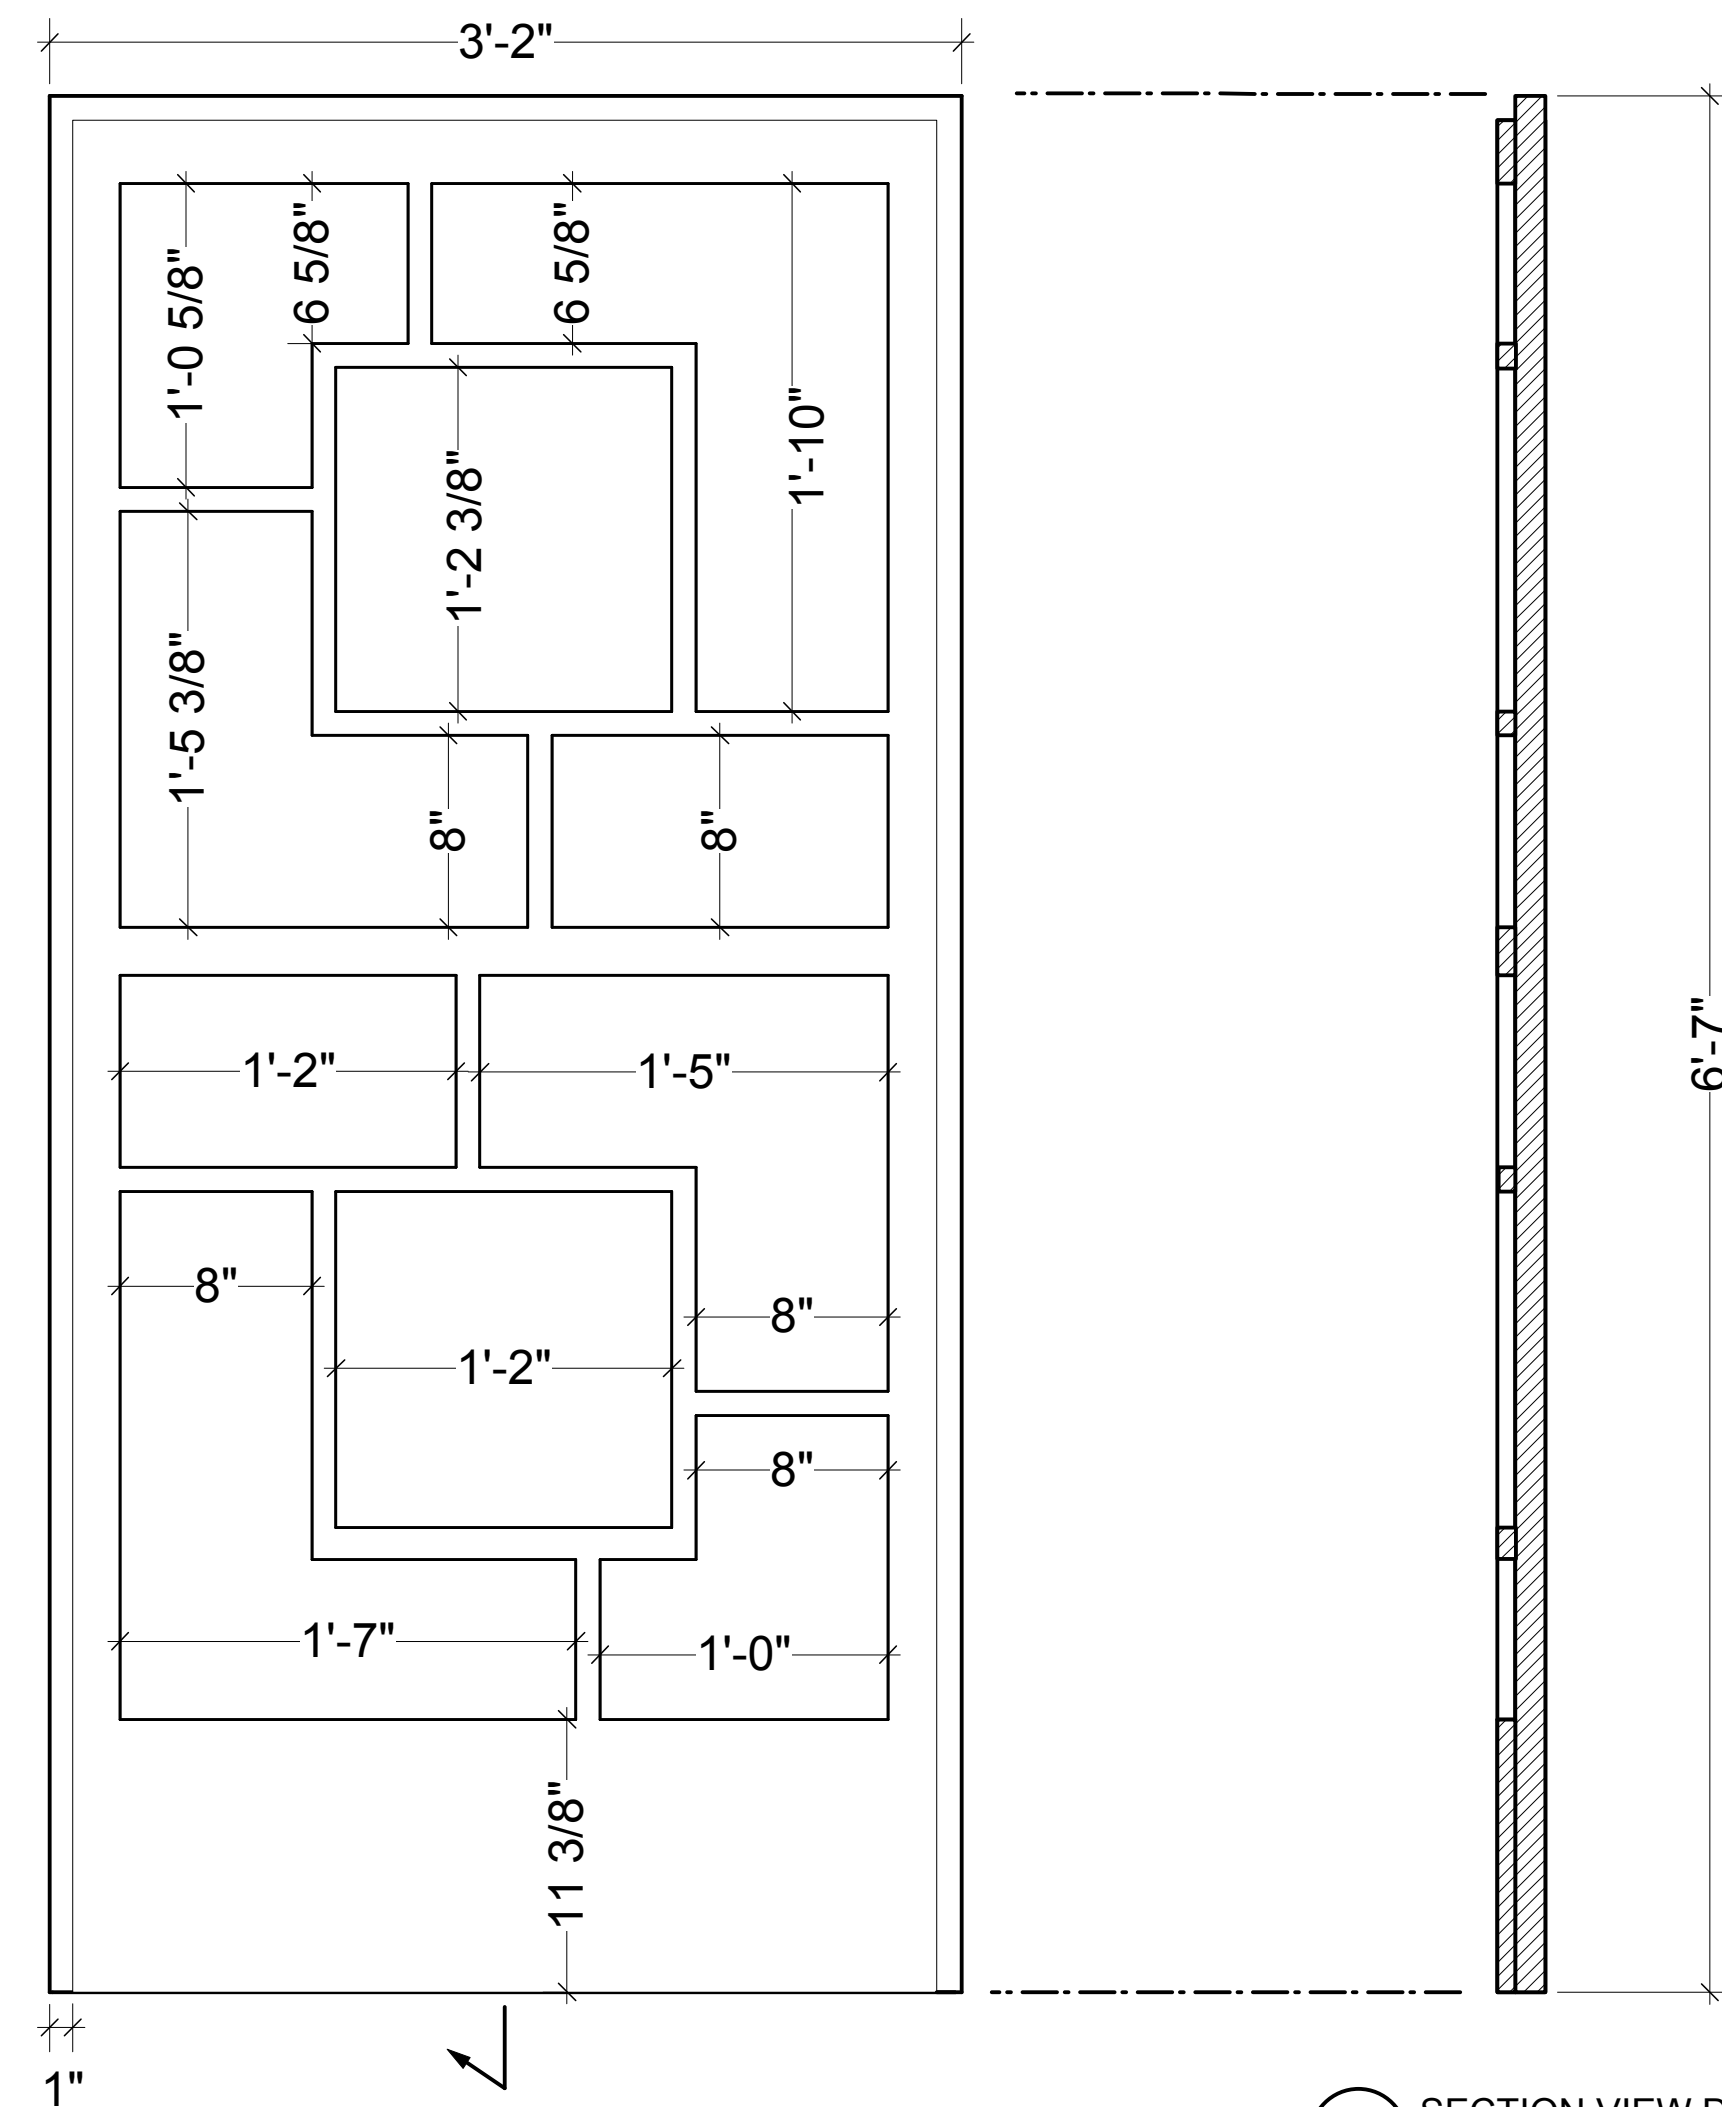

A SECTION VIEW DOOR
Scale: 1 1/2" = 1'-0"

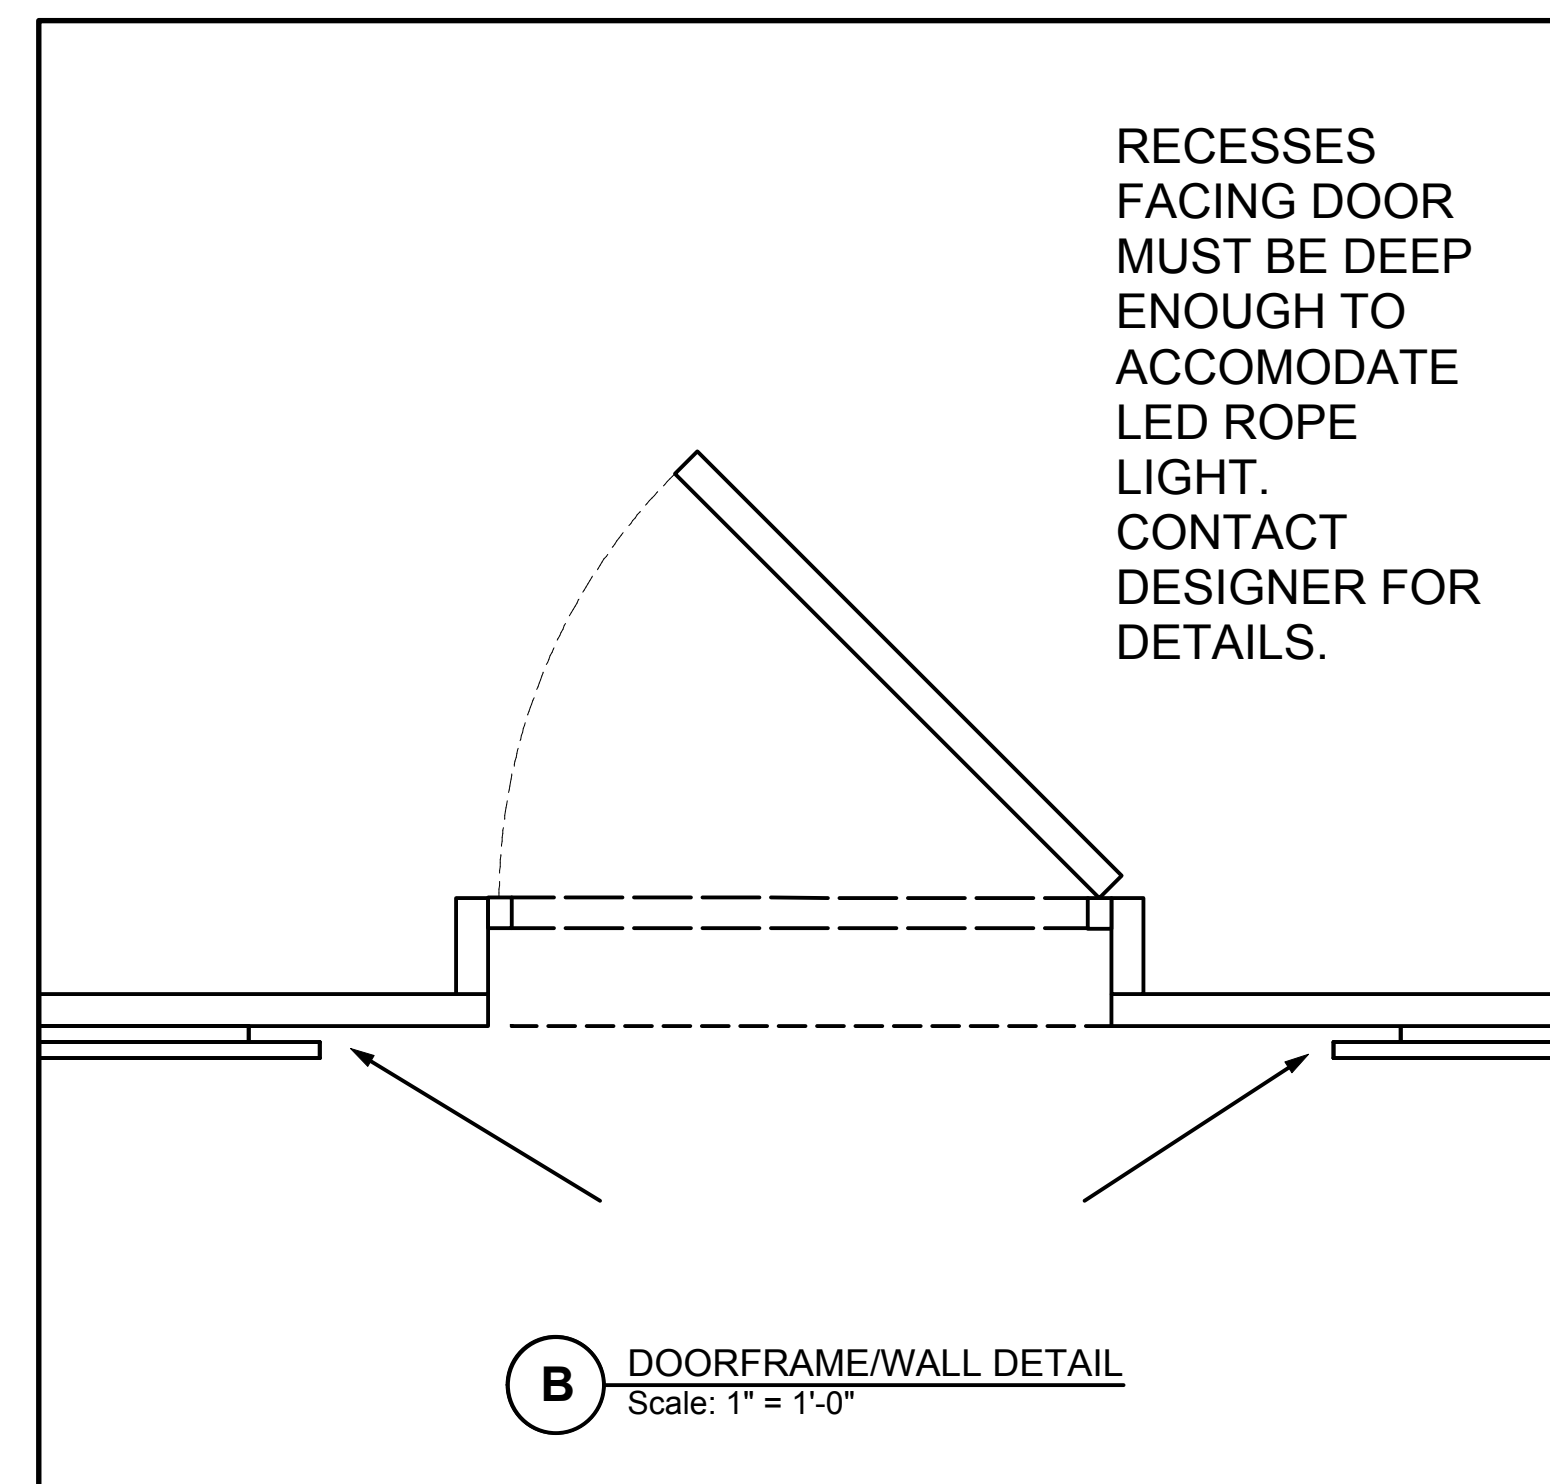

DRAWING TITLE
STAGE RIGHT DETAIL/ ELEVATIONS

SCALE
SCALE: AS LABELED

DESIGNER CONTACT INFORMATION
jammons4@utk.edu /423-453-7855

TECHNICAL DIRECTOR
ANDREW KARLIN

VENUE
CBT LAB THEATRE

DATE
18 AUG 1023

DIRECTOR
TERRY SILVER-ALFORD

DESIGNER
JASON AMMONS

REVISION DATE

