



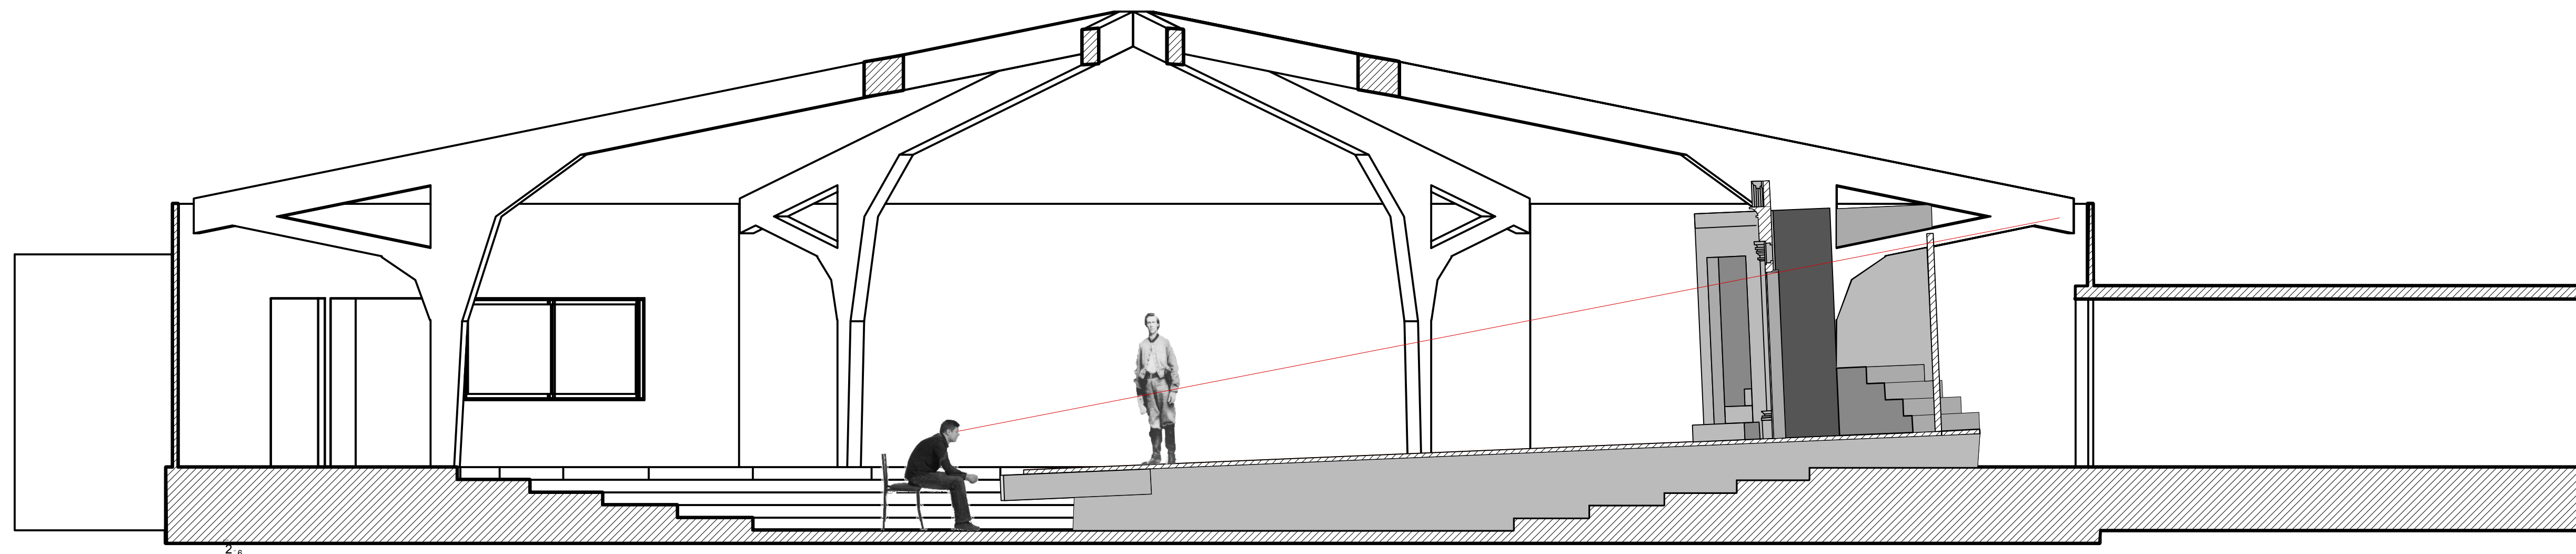

1 SECTION
Scale: 1/4" = 1'-0"

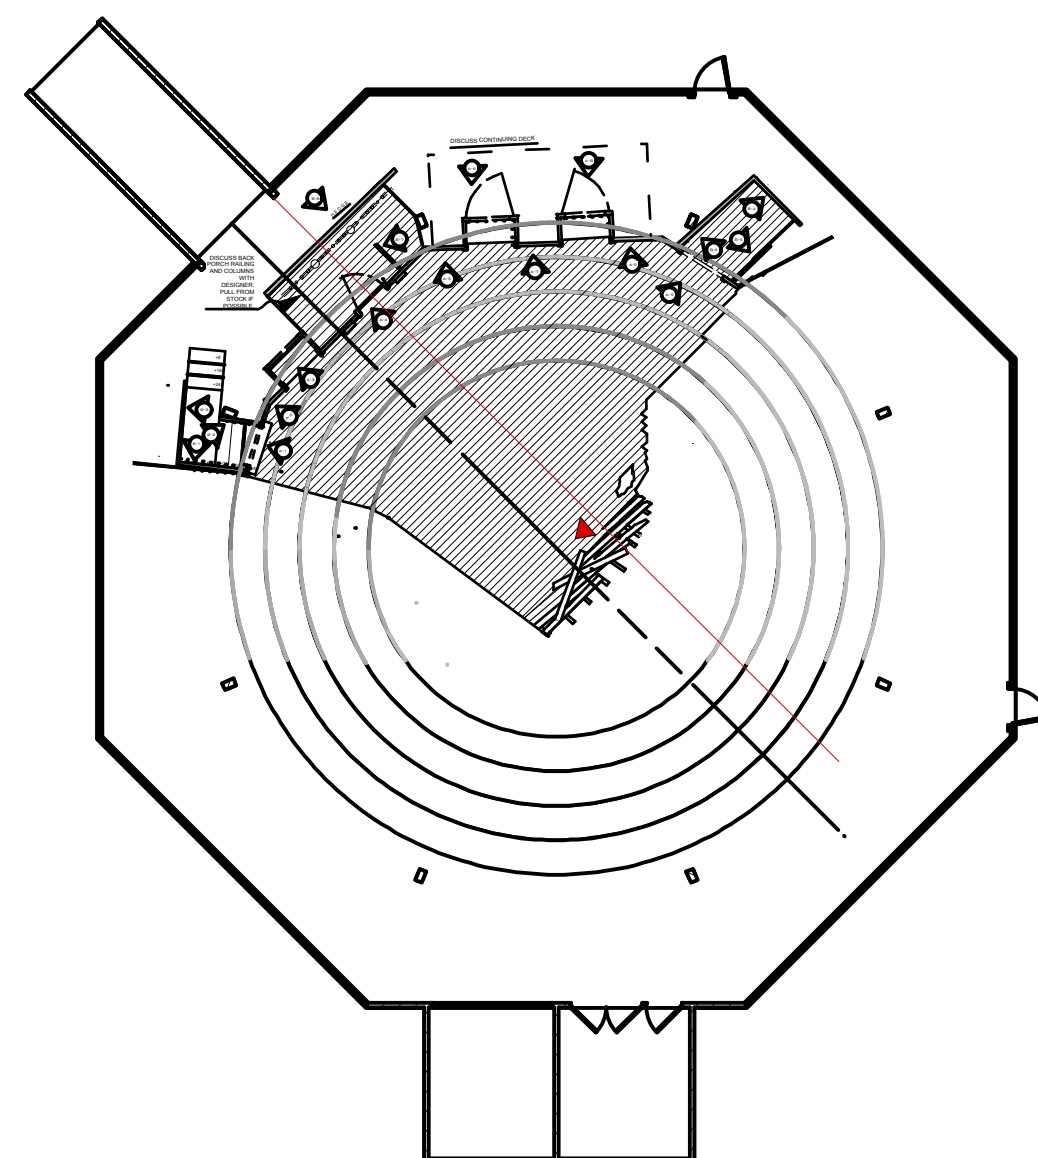

THE WHIPPING MAN			
	DIRECTOR - JOHN SIPES		SECTION
	THE CLARENCE BROWN		PLATE 2 OF 6
	T.D. - ANDY KARLIN		
	SCALE: 1/4" = 1'-0"		
	JASON AMMONS - DESIGNER		