


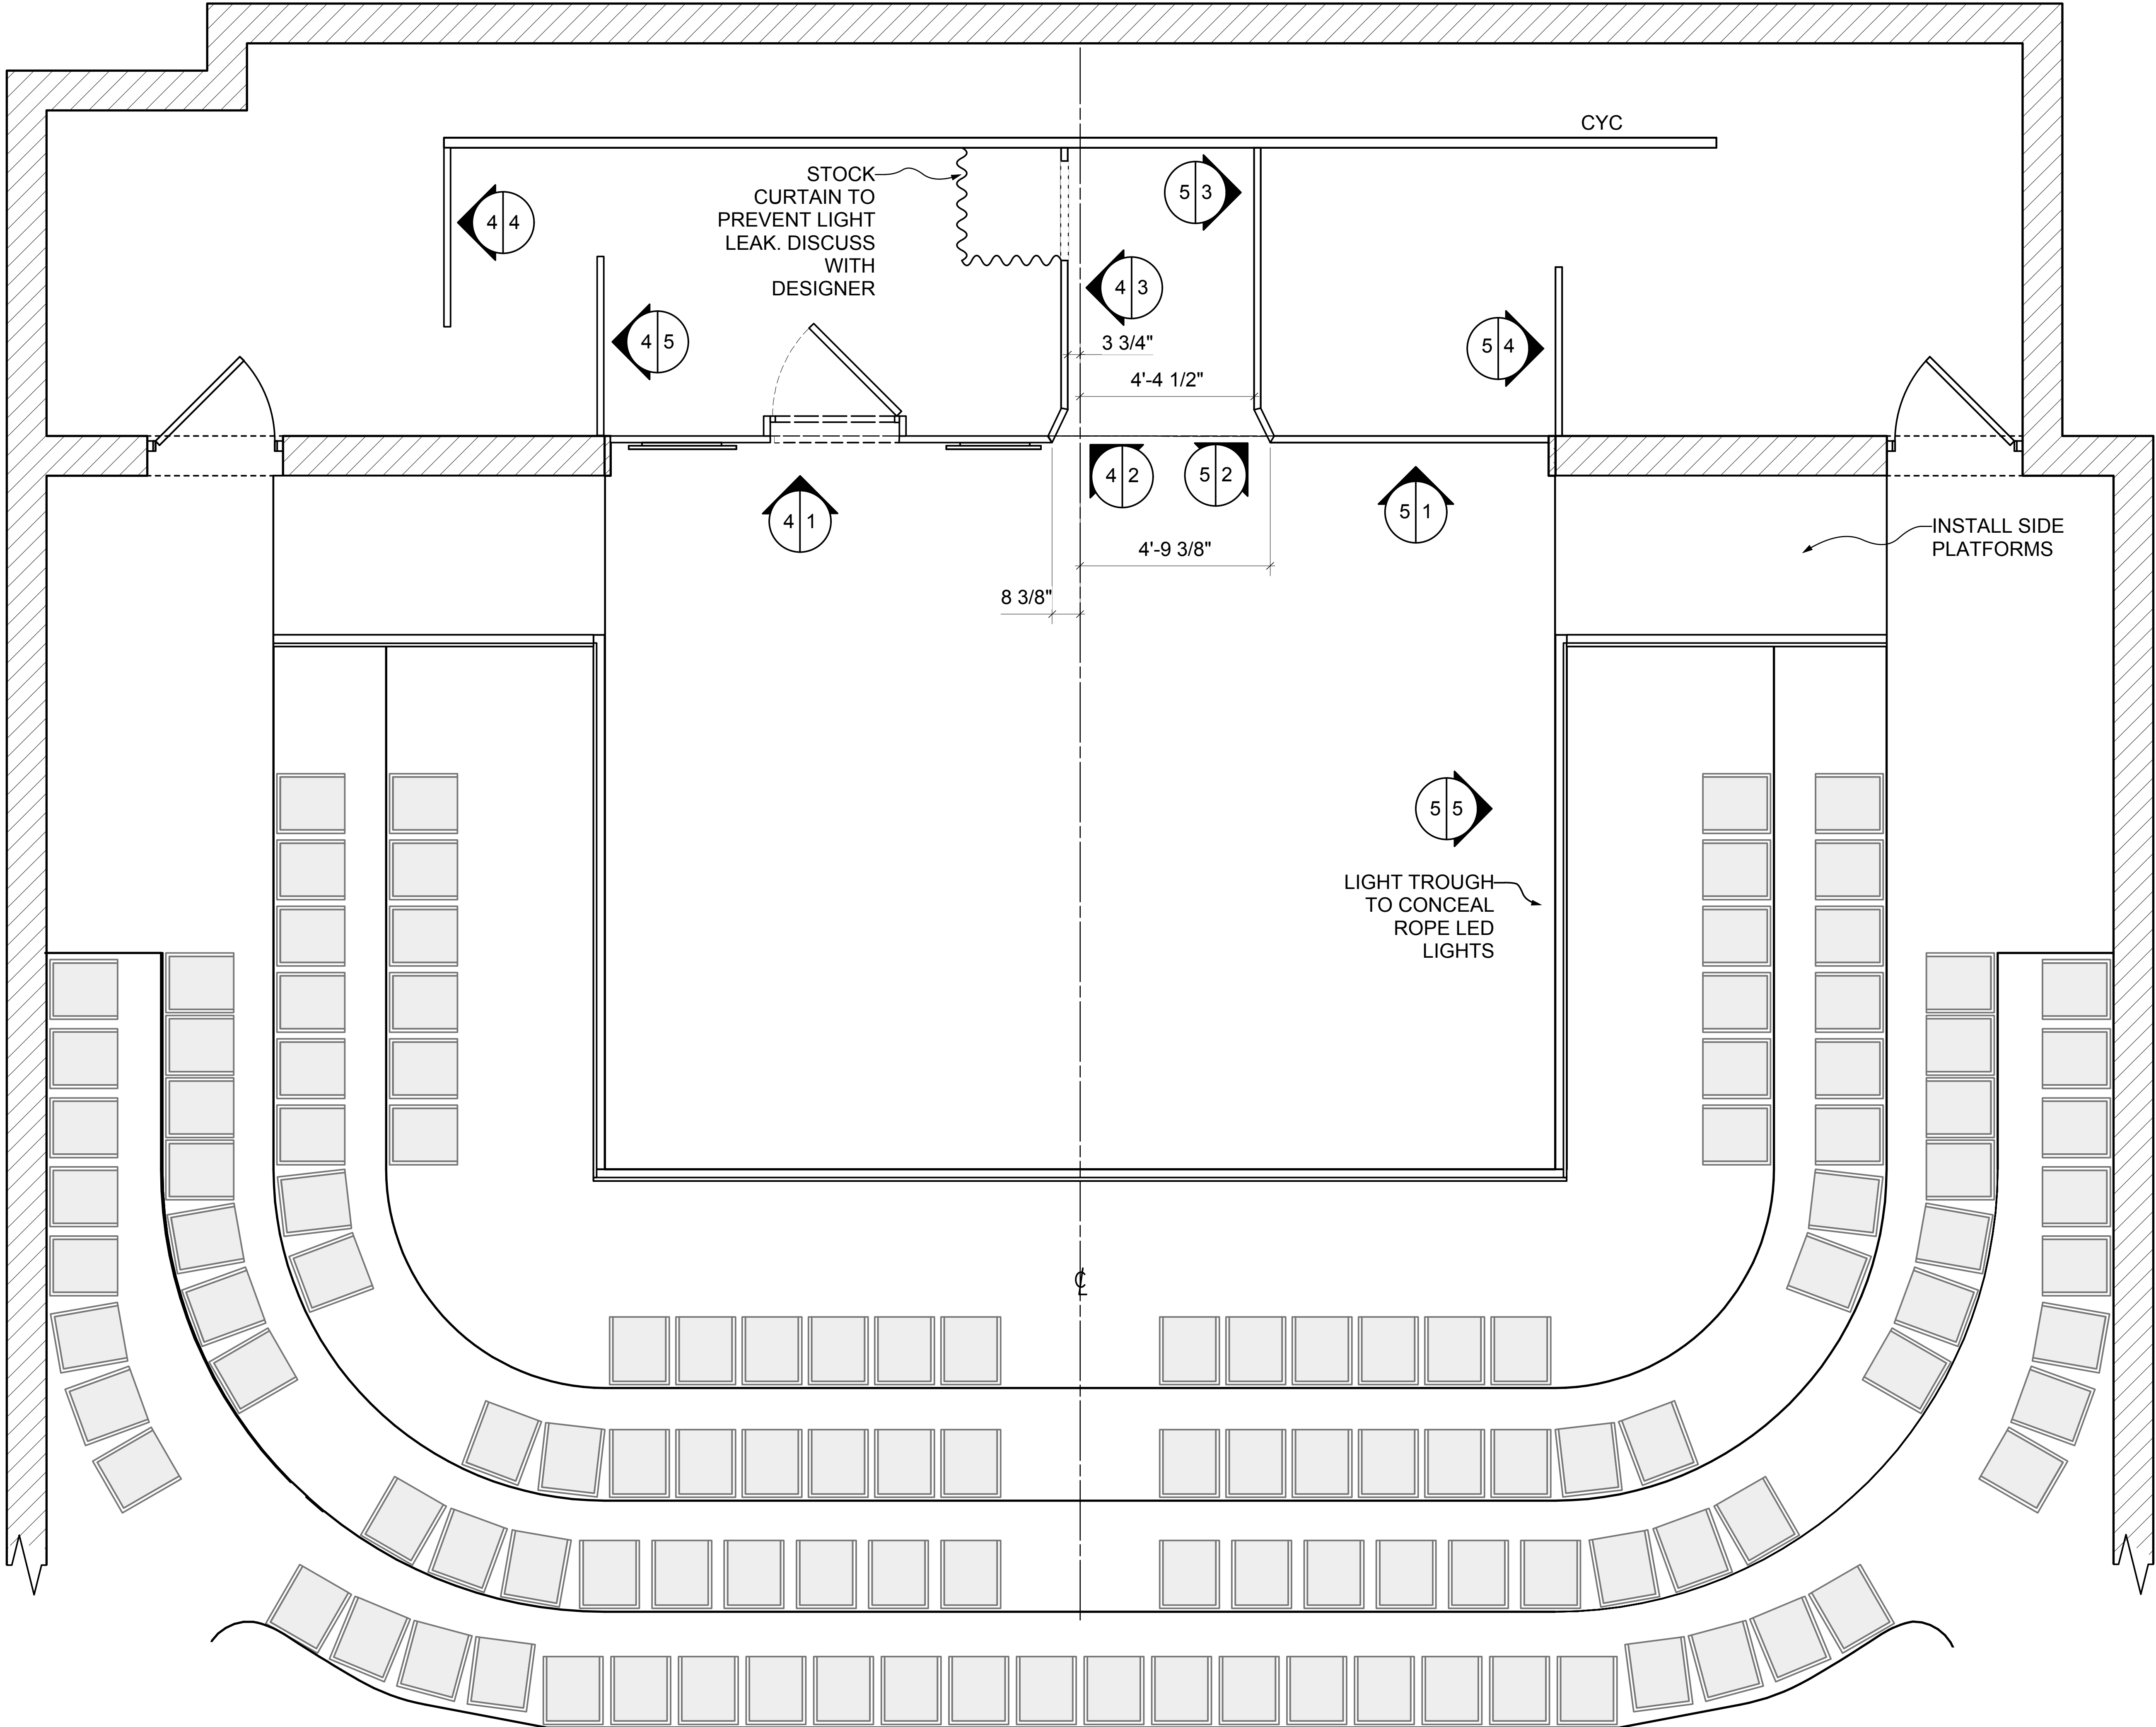

DIRECTOR
TERRY SILVER-ALFORD

DESIGNER
JASON AMMONS

REVISION DATE

TECHNICAL DIRECTOR
ANDREW KARLIN

VENUE
CBT LAB THEATRE

DATE
18 AUG 2013

DRAWING TITLE
GROUNDPLAN

SCALE
SCALE: 1/2" = 1'

DESIGNER CONTACT INFORMATION
jammons4@utk.edu/423-453-7855