



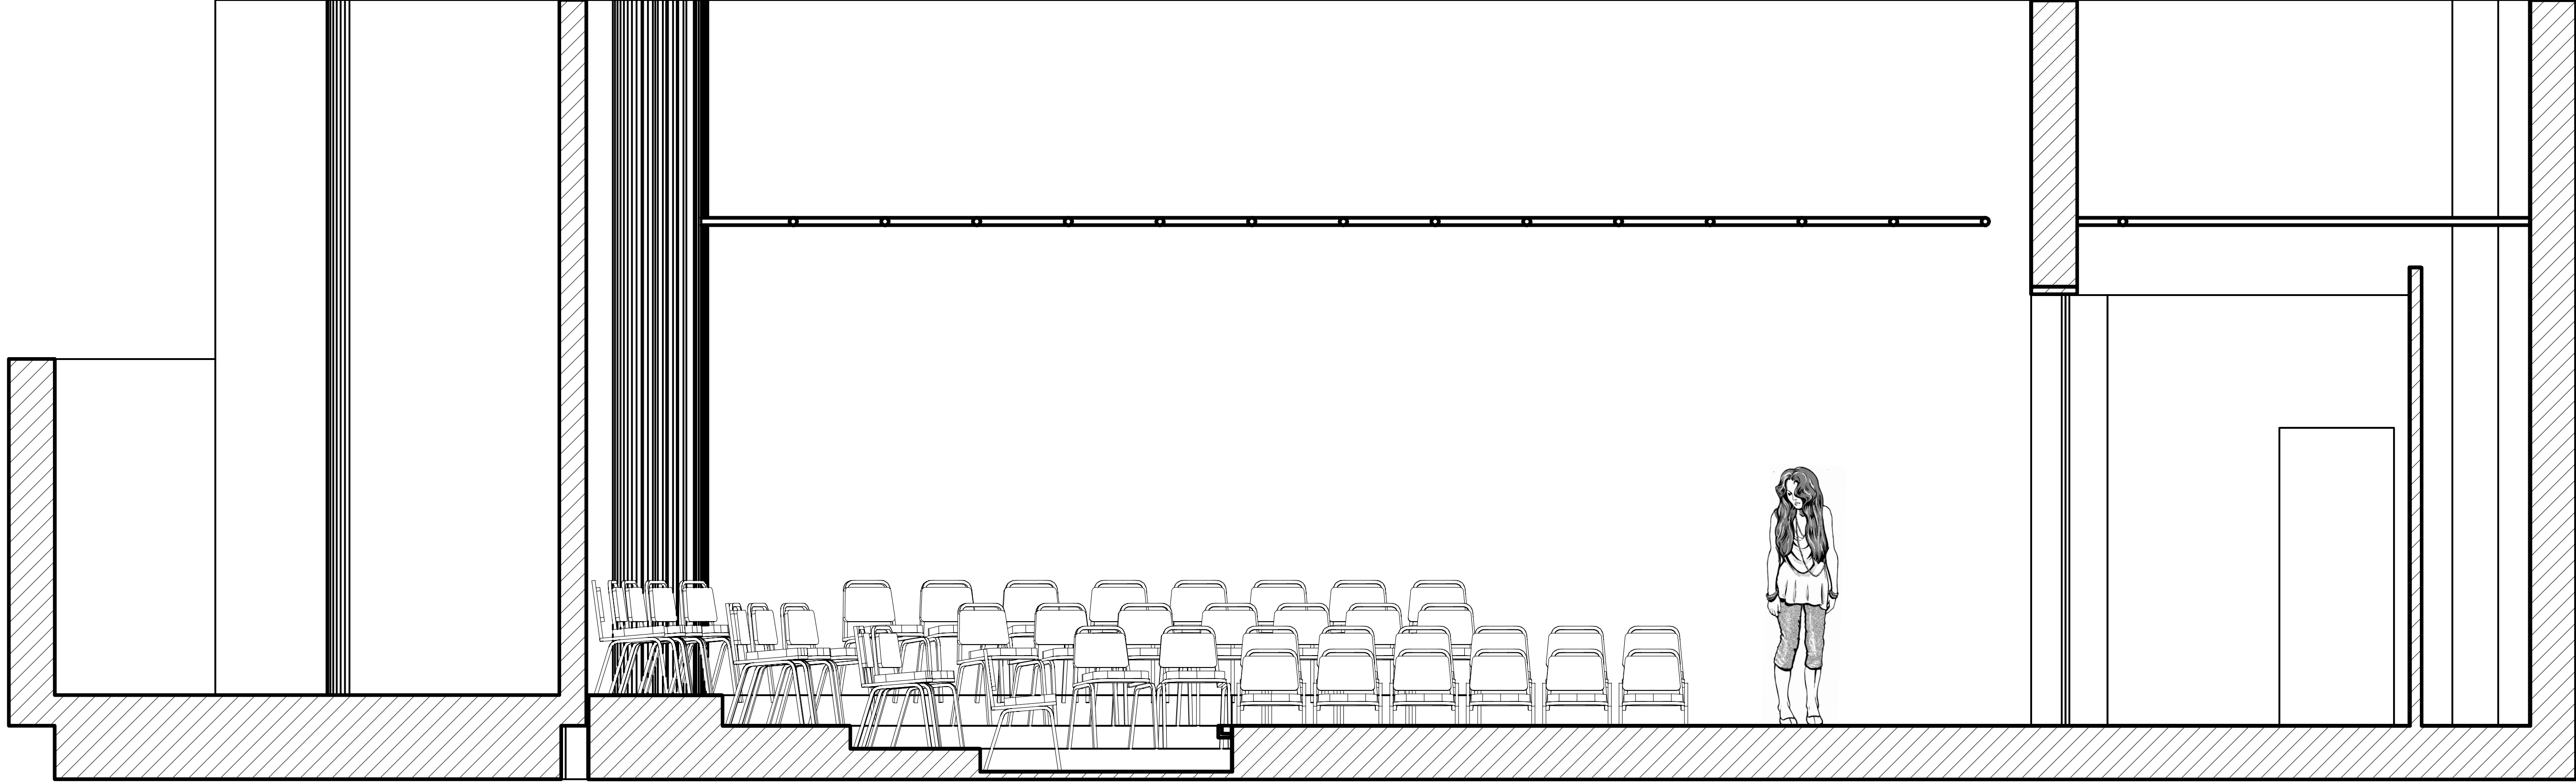

1 CENTERLINE SECTION
Scale: 1/2" = 1'-0"

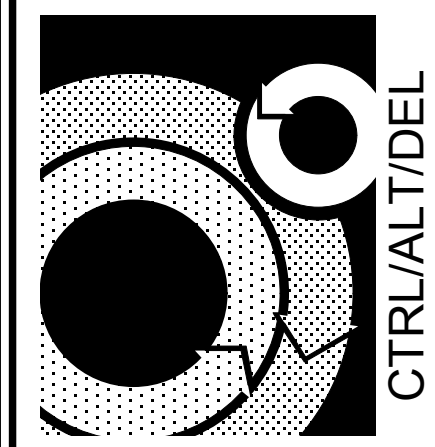

DIRECTOR
TERRY SILVER- ALFORD
DESIGNER
JASON AMMONS
REVISION DATE

TECHNICAL DIRECTOR
ANDREW KARLIN
VENUE
CBT LAB THEATRE
DATE
18 AUG 2013

DRAWING TITLE
CENTERLINE SECTION
SCALE
SCALE: 1/2" = 1'
DESIGNER CONTACT INFORMATION
jammons4@utk.edu/ 423-453-7855